


Vicinity Map
NTS

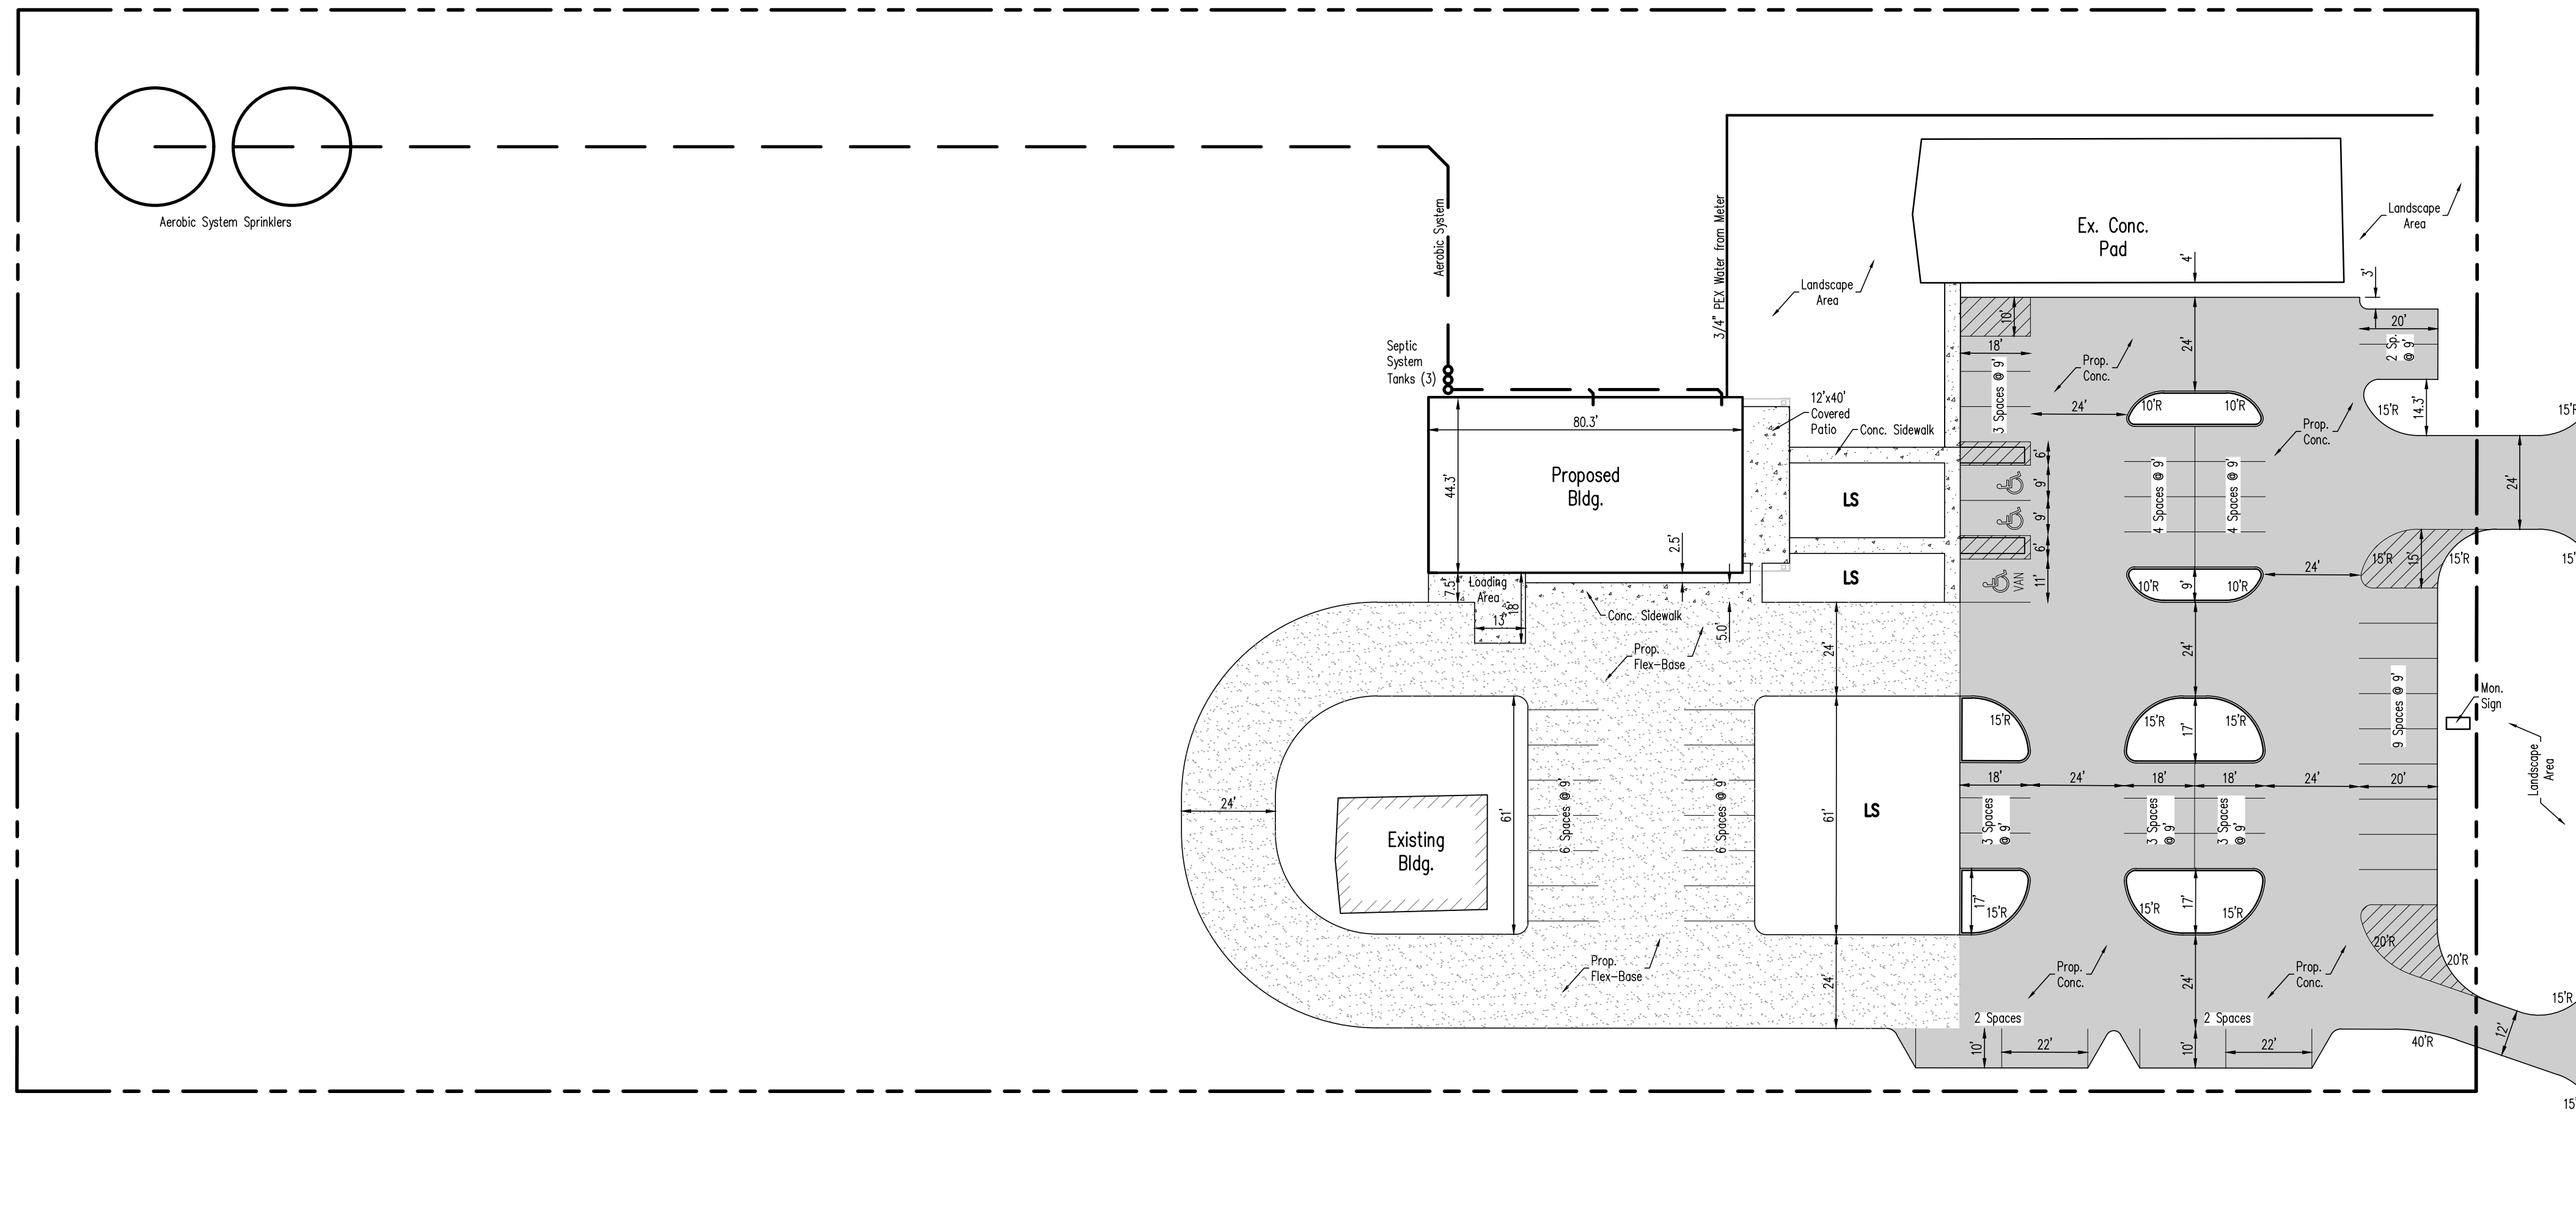

LEGEND
LS Landscape Areas

SITE PLAN
**AMAZING GRACE FOOD
PANTRY**
IN THE CITY WYLIE, TOWN OF ST. PAUL
COLLIN COUNTY, TEXAS